



NOTES
 ALL DIMENSIONS TO BE CHECKED ON SITE BY THE CONTRACTOR BEFORE FABRICATION AND ERECTION.
 FIGURED DIMENSIONS TO BE TAKEN IN PREFERENCE TO SCALED DIMENSIONS.
 THIS DRAWING IS THE COPYRIGHT OF THE ARCHITECTS AND MUST NOT BE REPRODUCED OR USED WITHOUT THEIR EXPRESS CONSENT.
 ELECTRONIC ISSUE OF THIS DRAWING TO BE CONFIRMED BY PAPER HARD COPY ONLY.

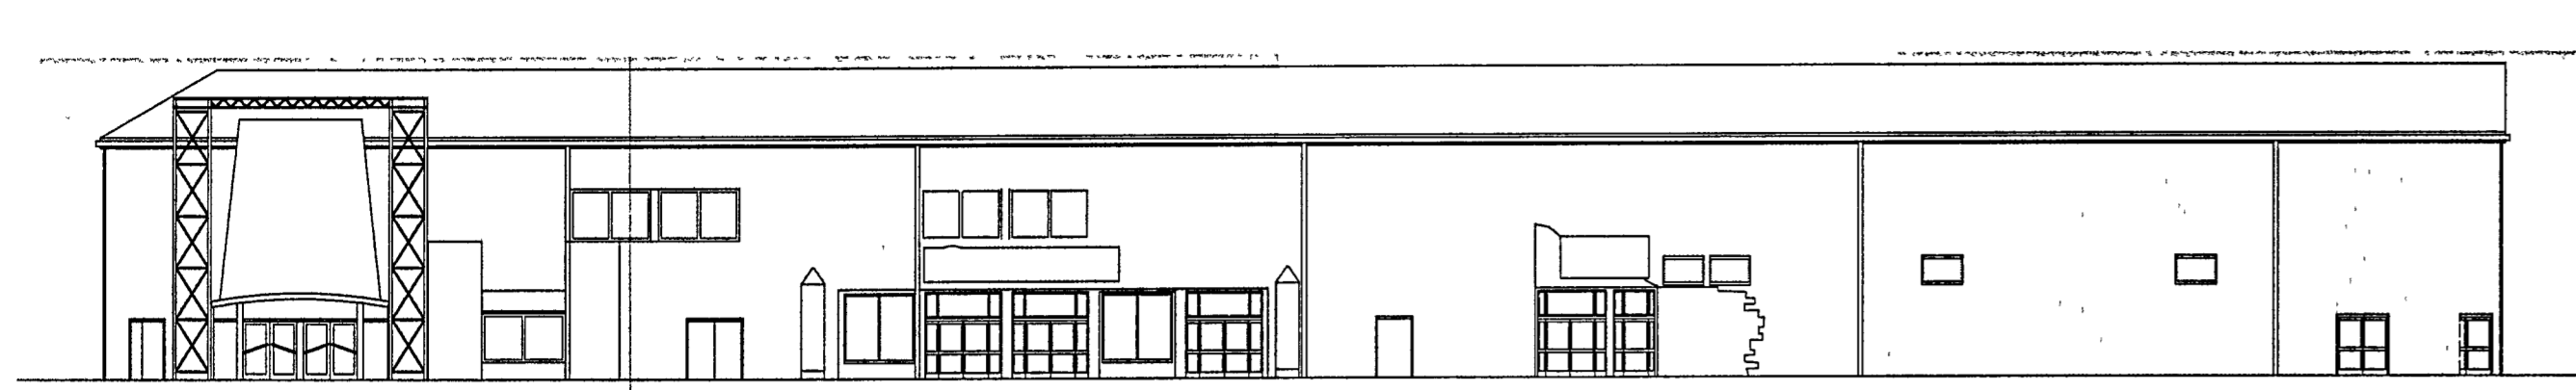


Existing South Elevation York Building - Scale 1:250

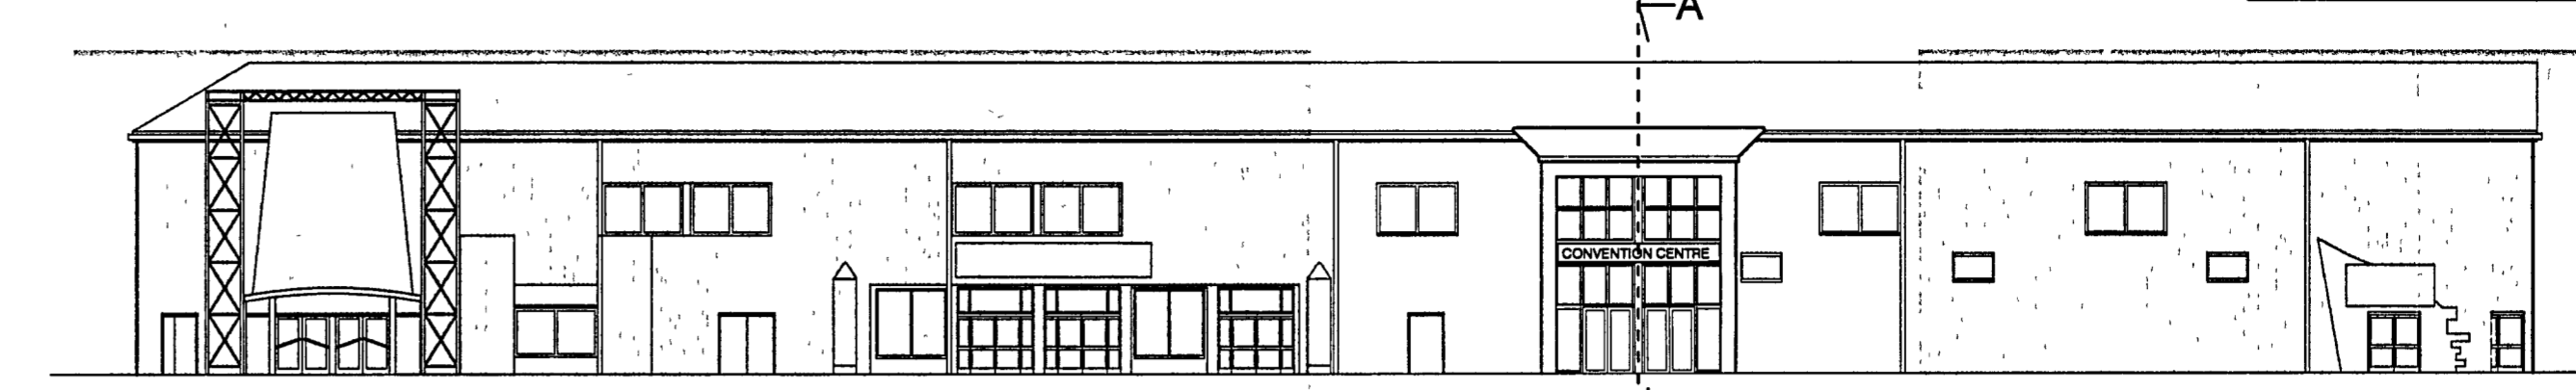


Proposed South Elevation York Building - Scale 1:250


ARUN DISTRICT COUNCIL
 No. BR 24 66
 RECEIVED 3-2-06

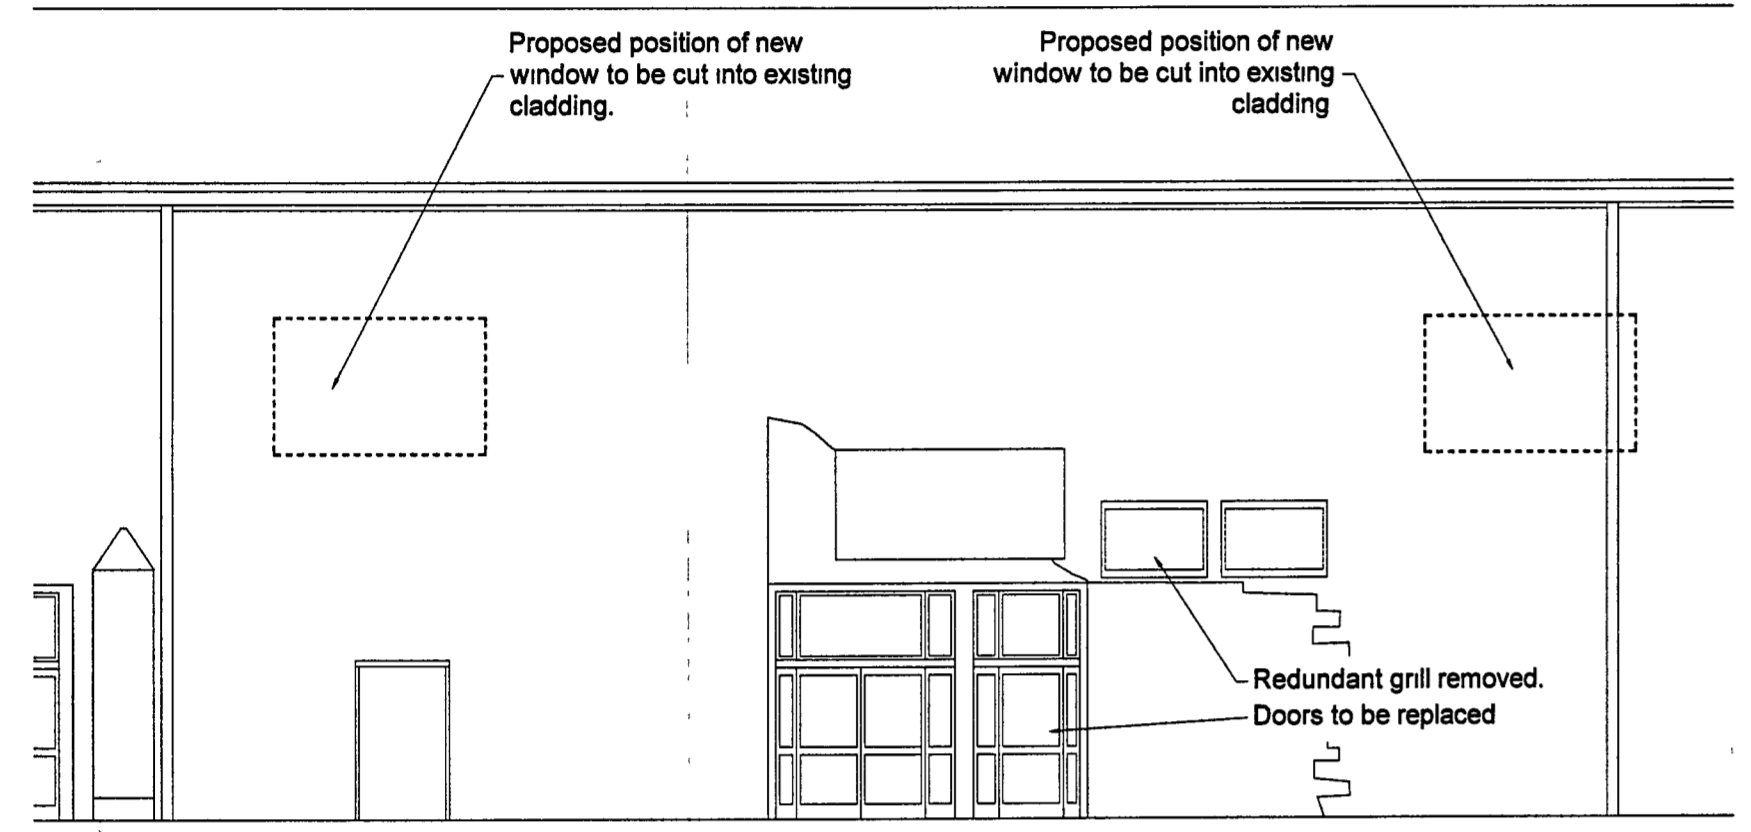


Part Existing South Elevation - Scale 1:100

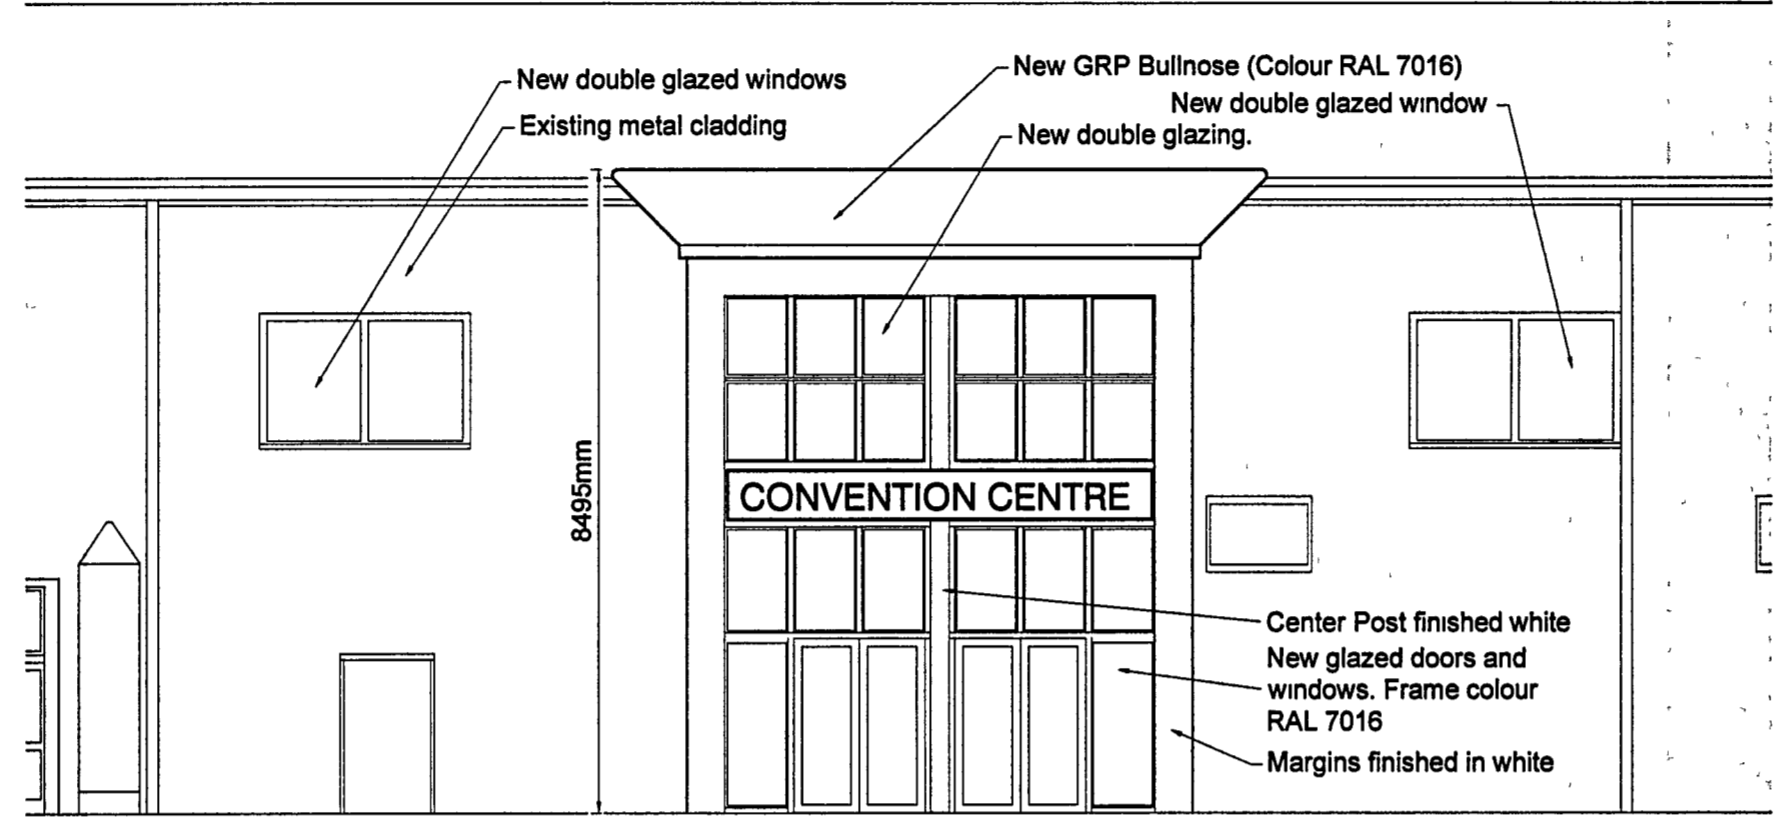


Part Proposed South Elevation - Scale 1:100

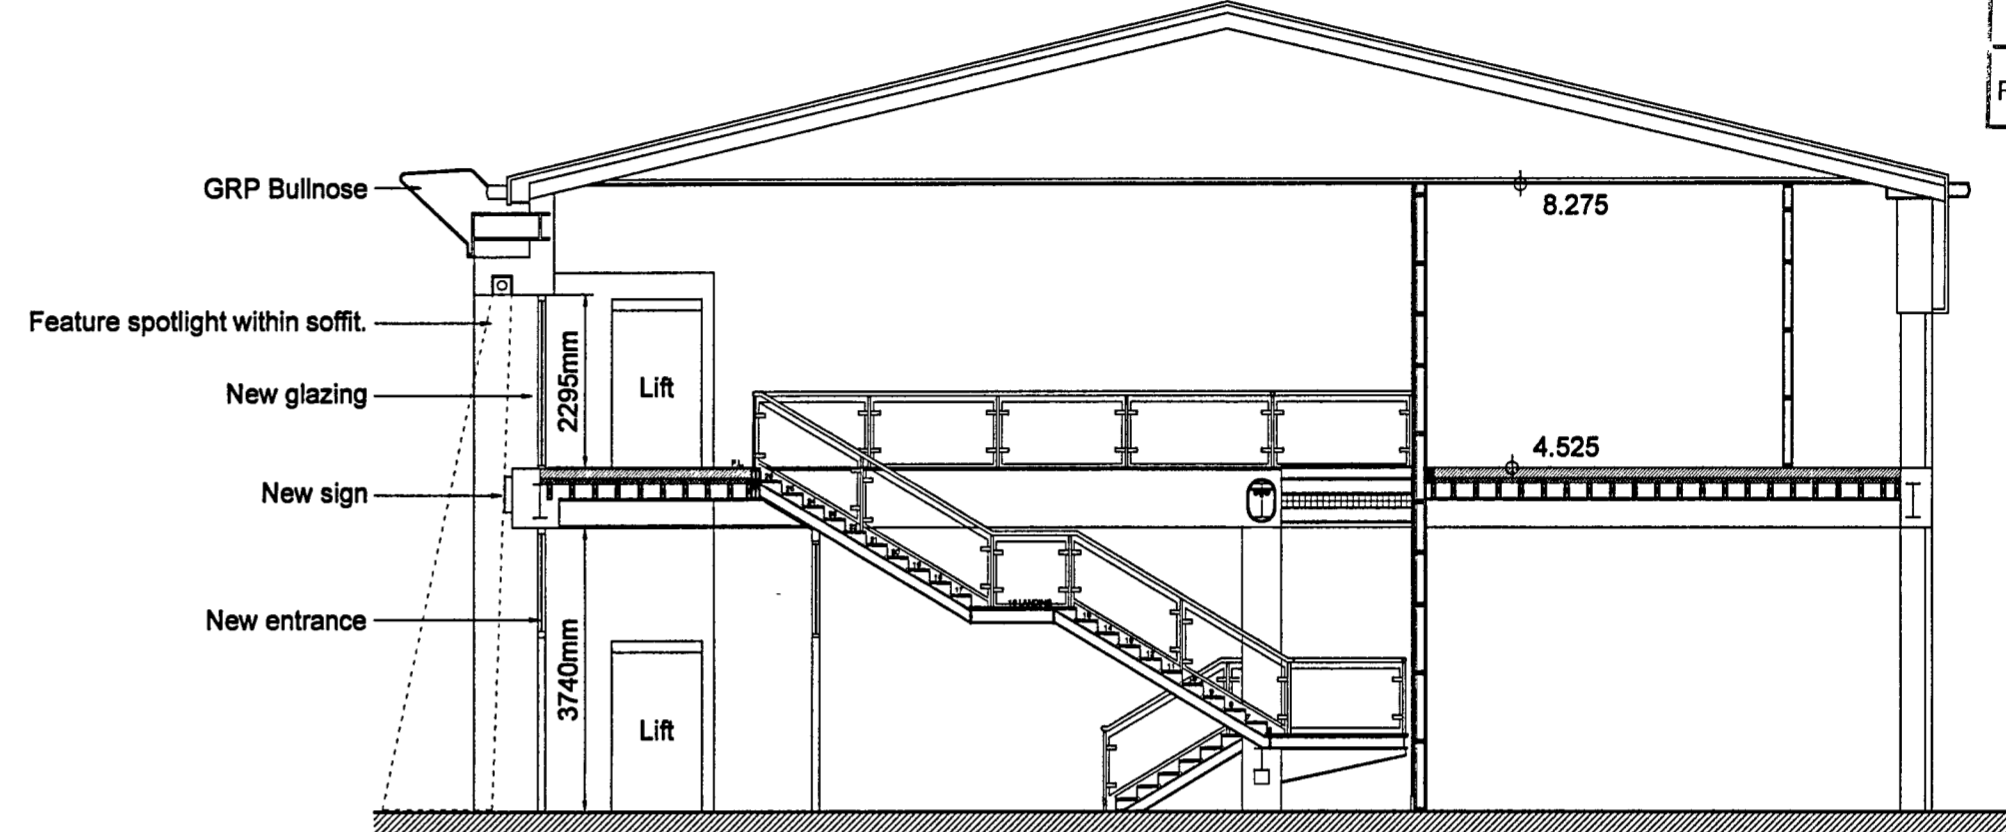


Section A-A - Scale 1:100

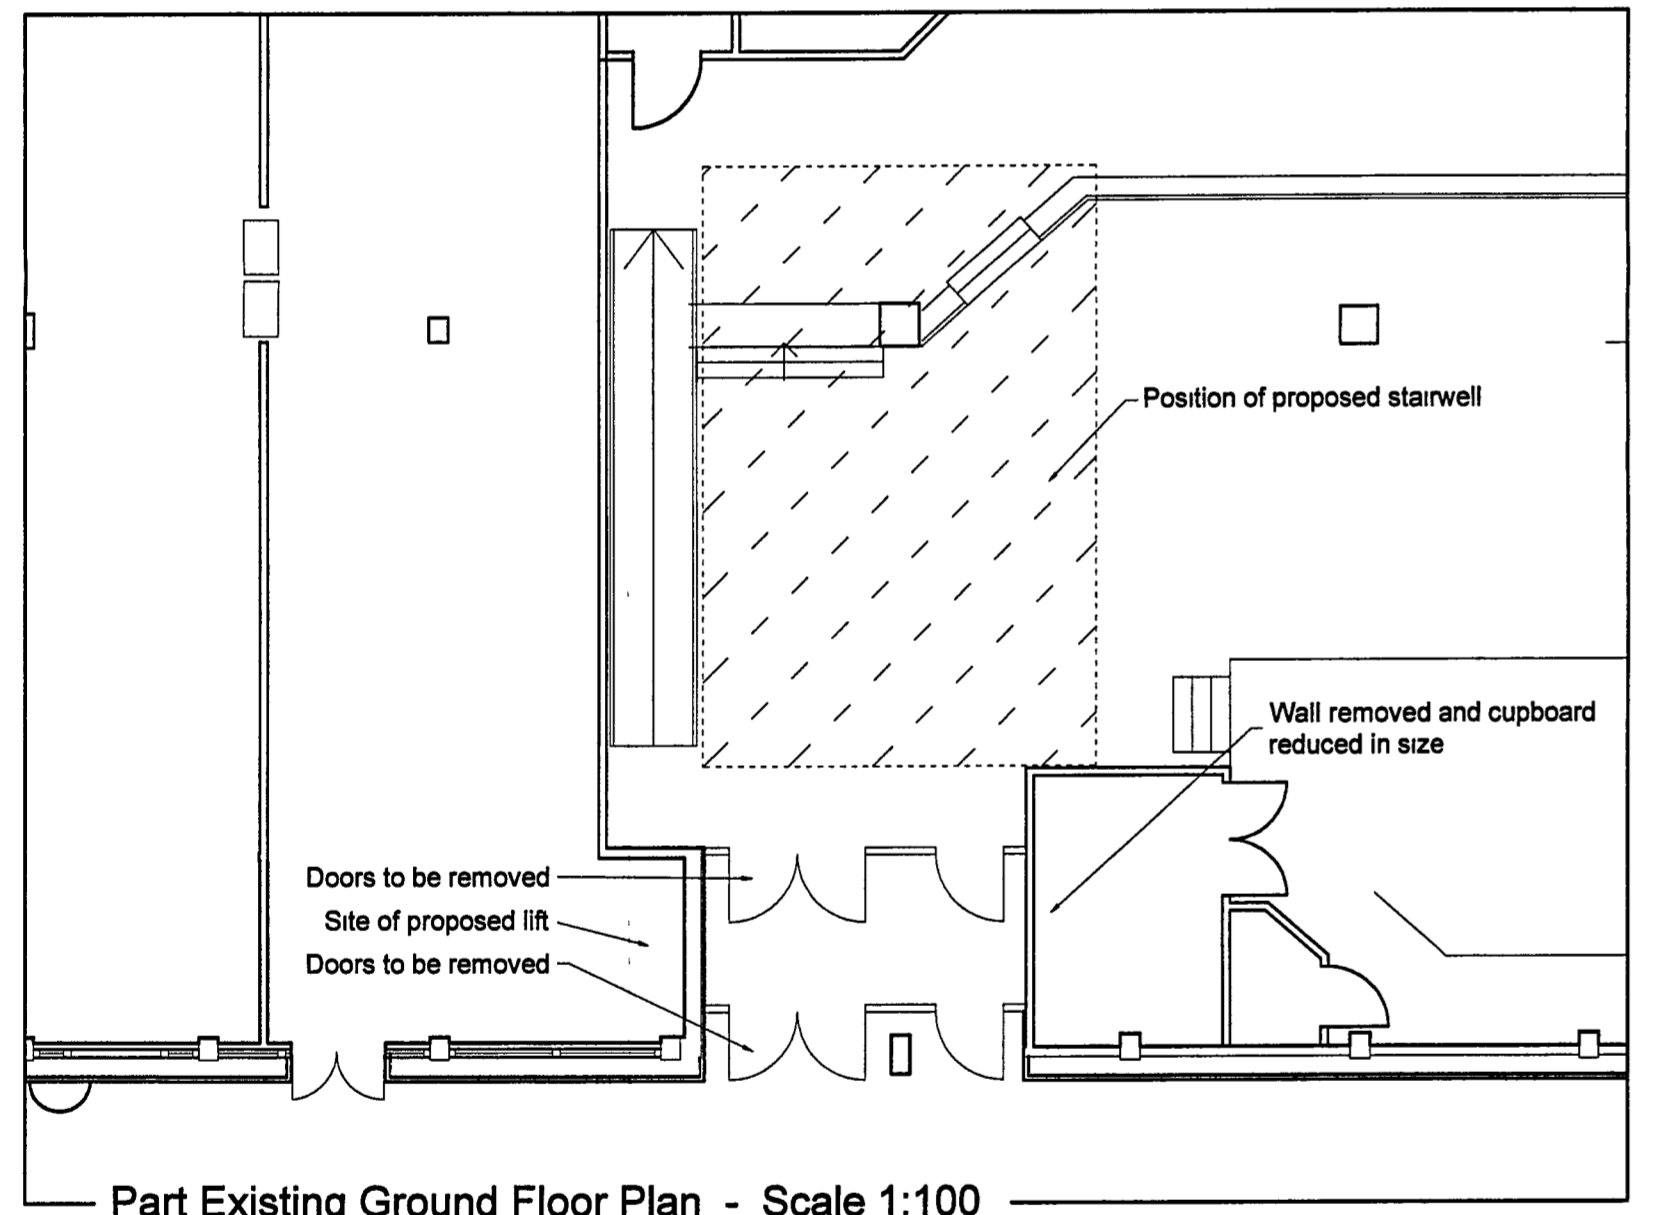



Part Existing Ground Floor Plan - Scale 1:100

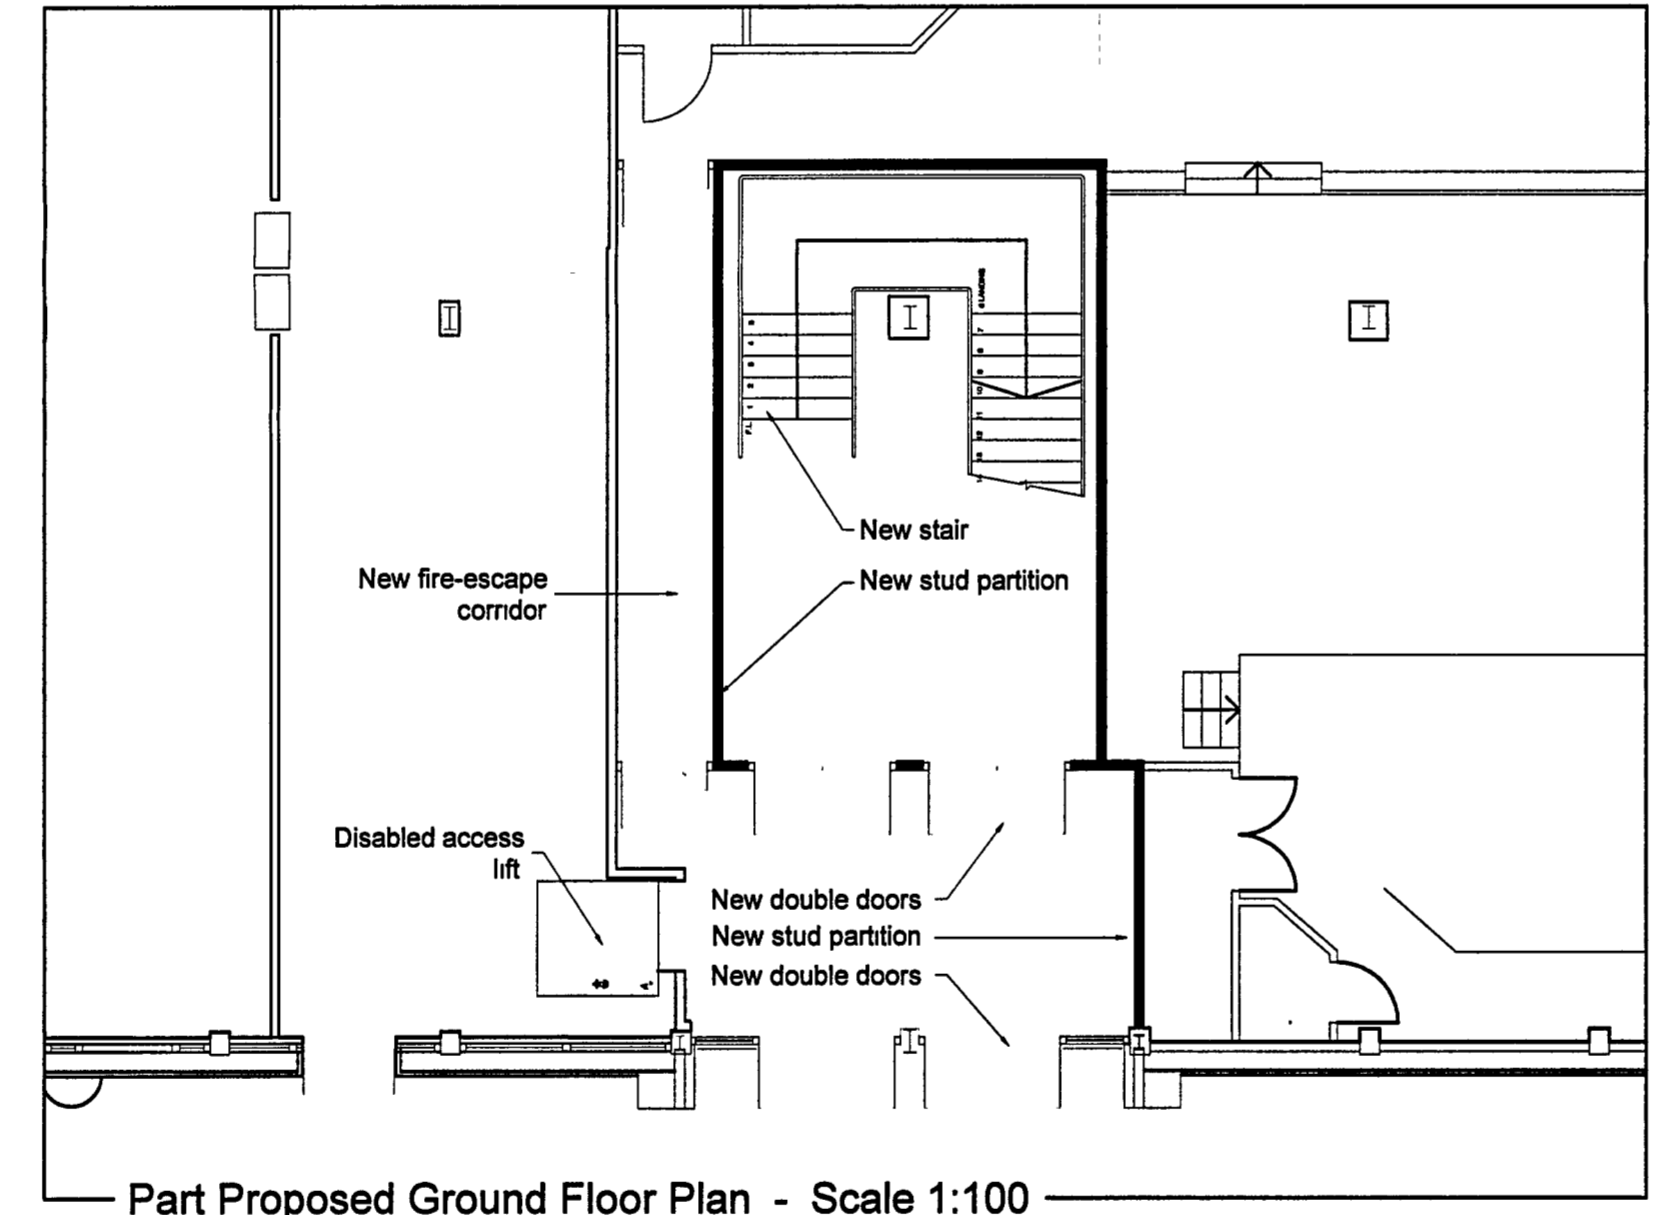

Part Proposed Ground Floor Plan - Scale 1:100

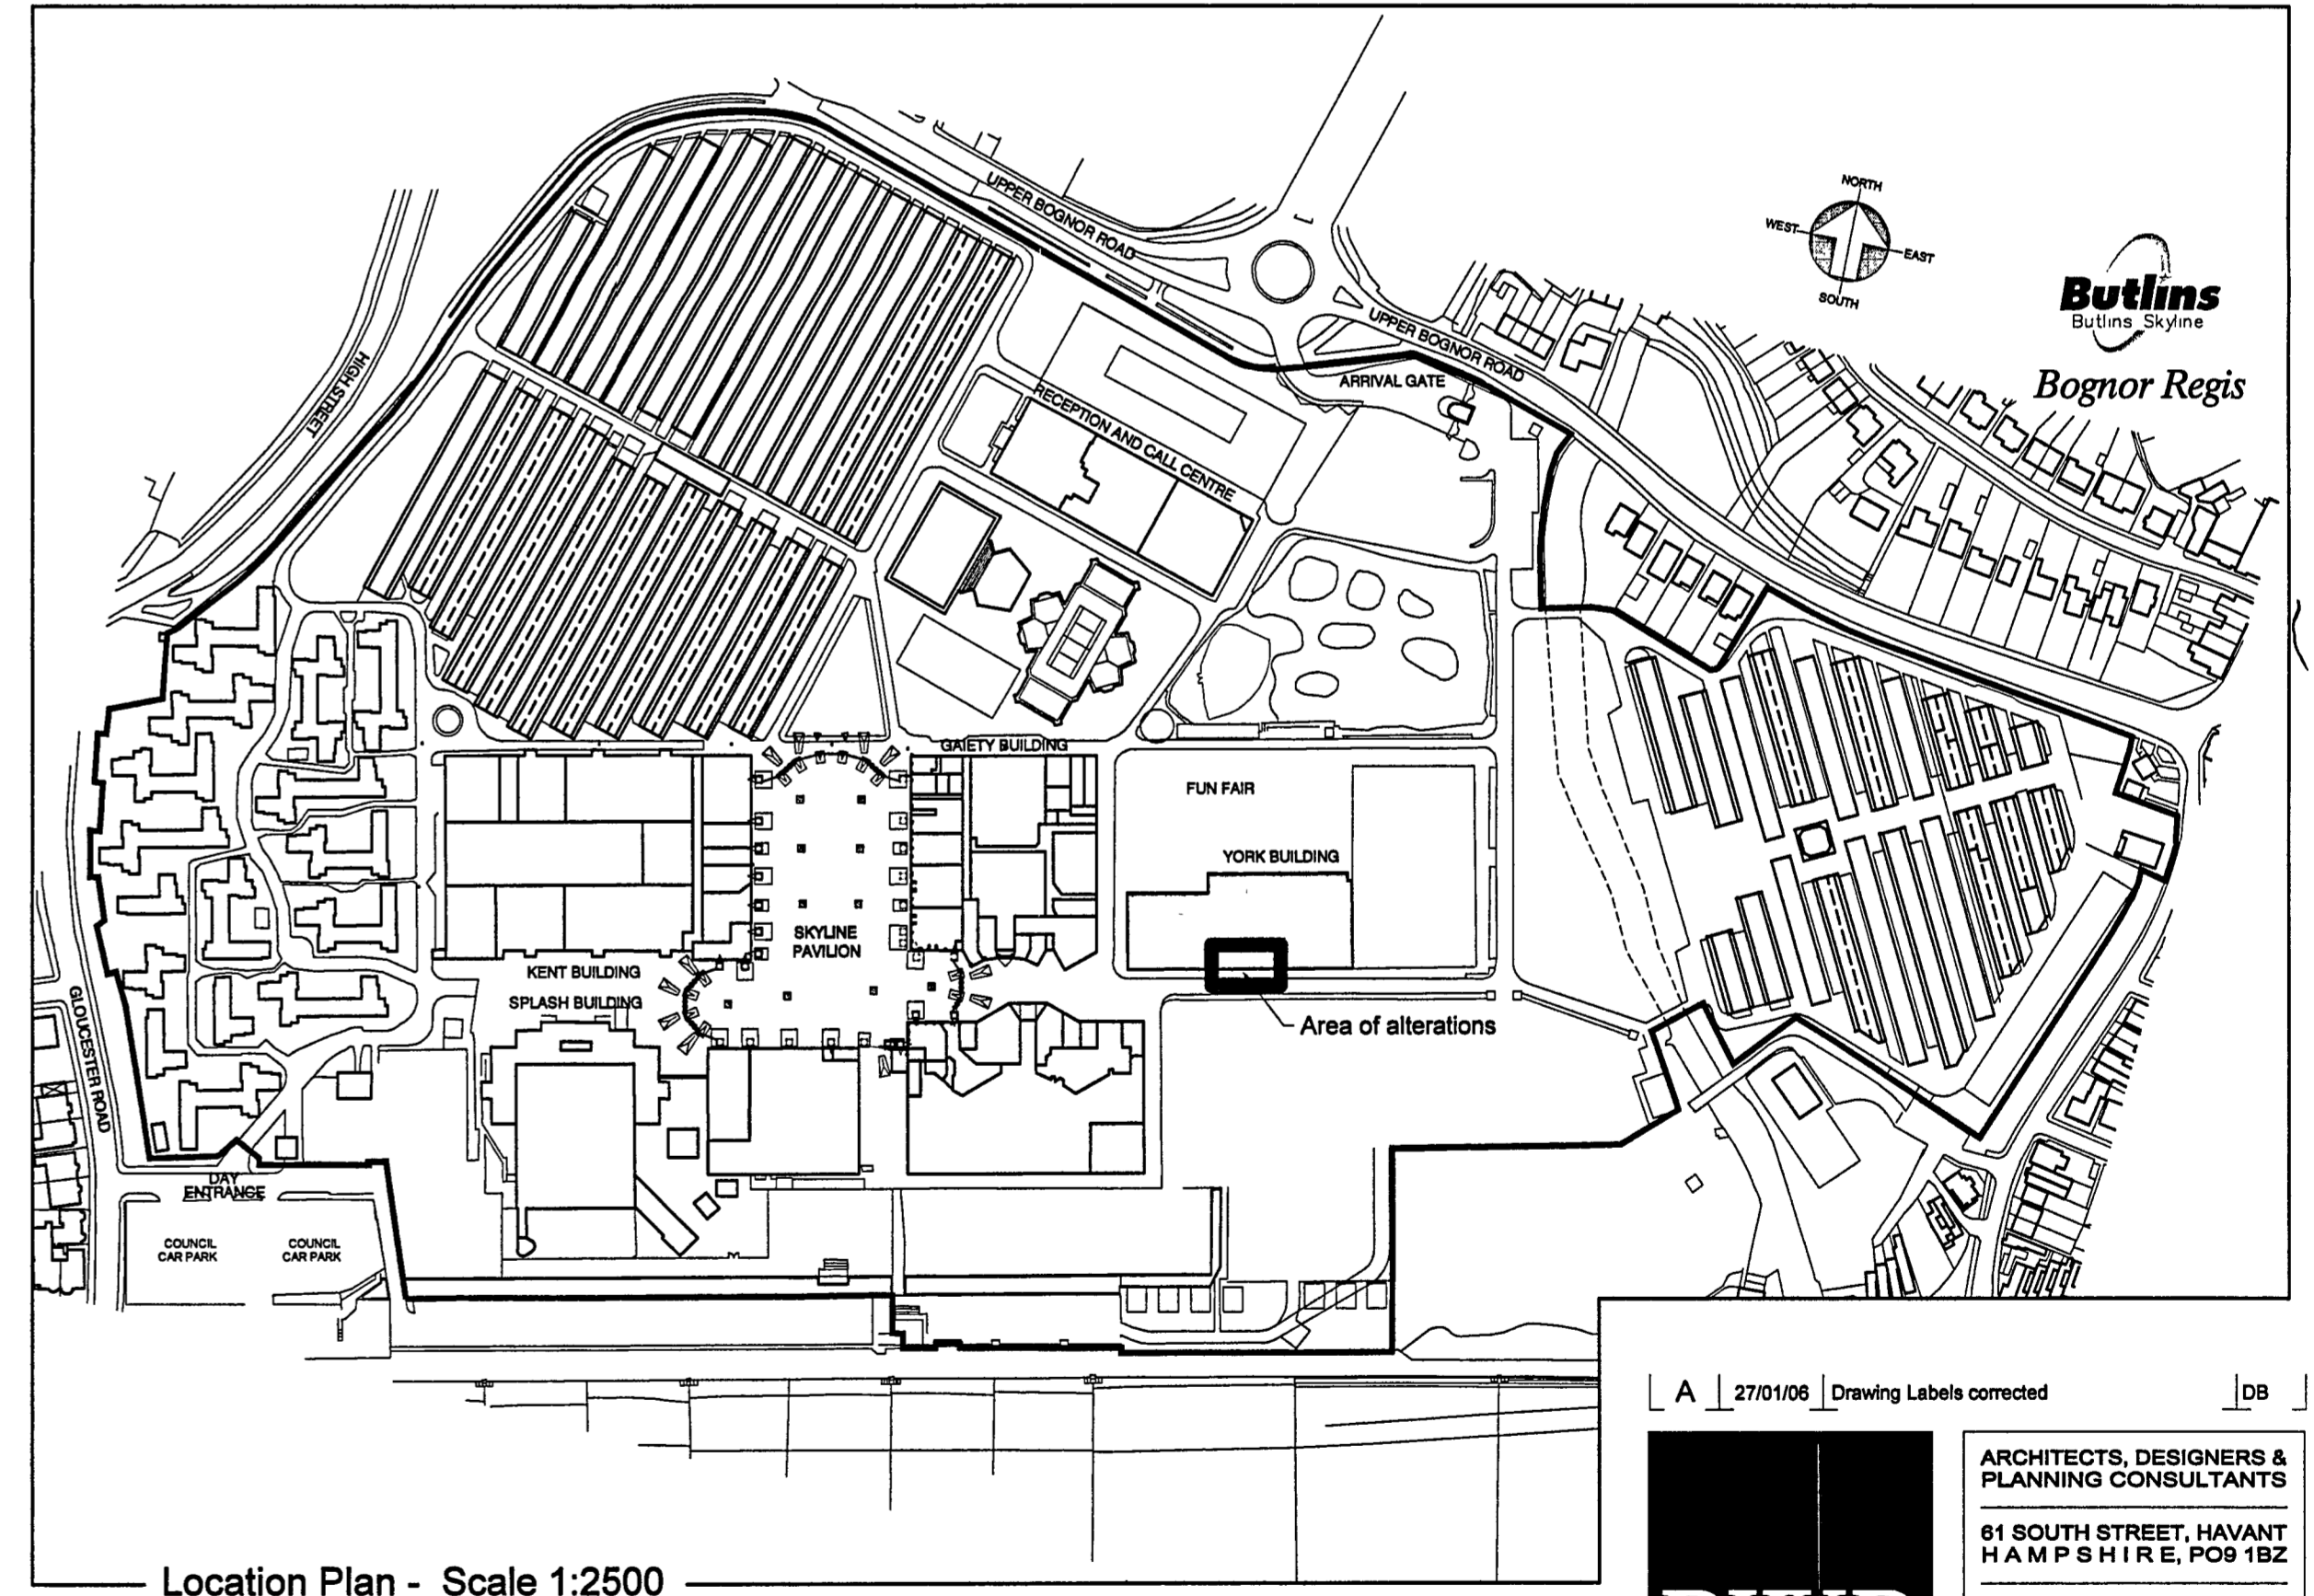

Location Plan - Scale 1:2500

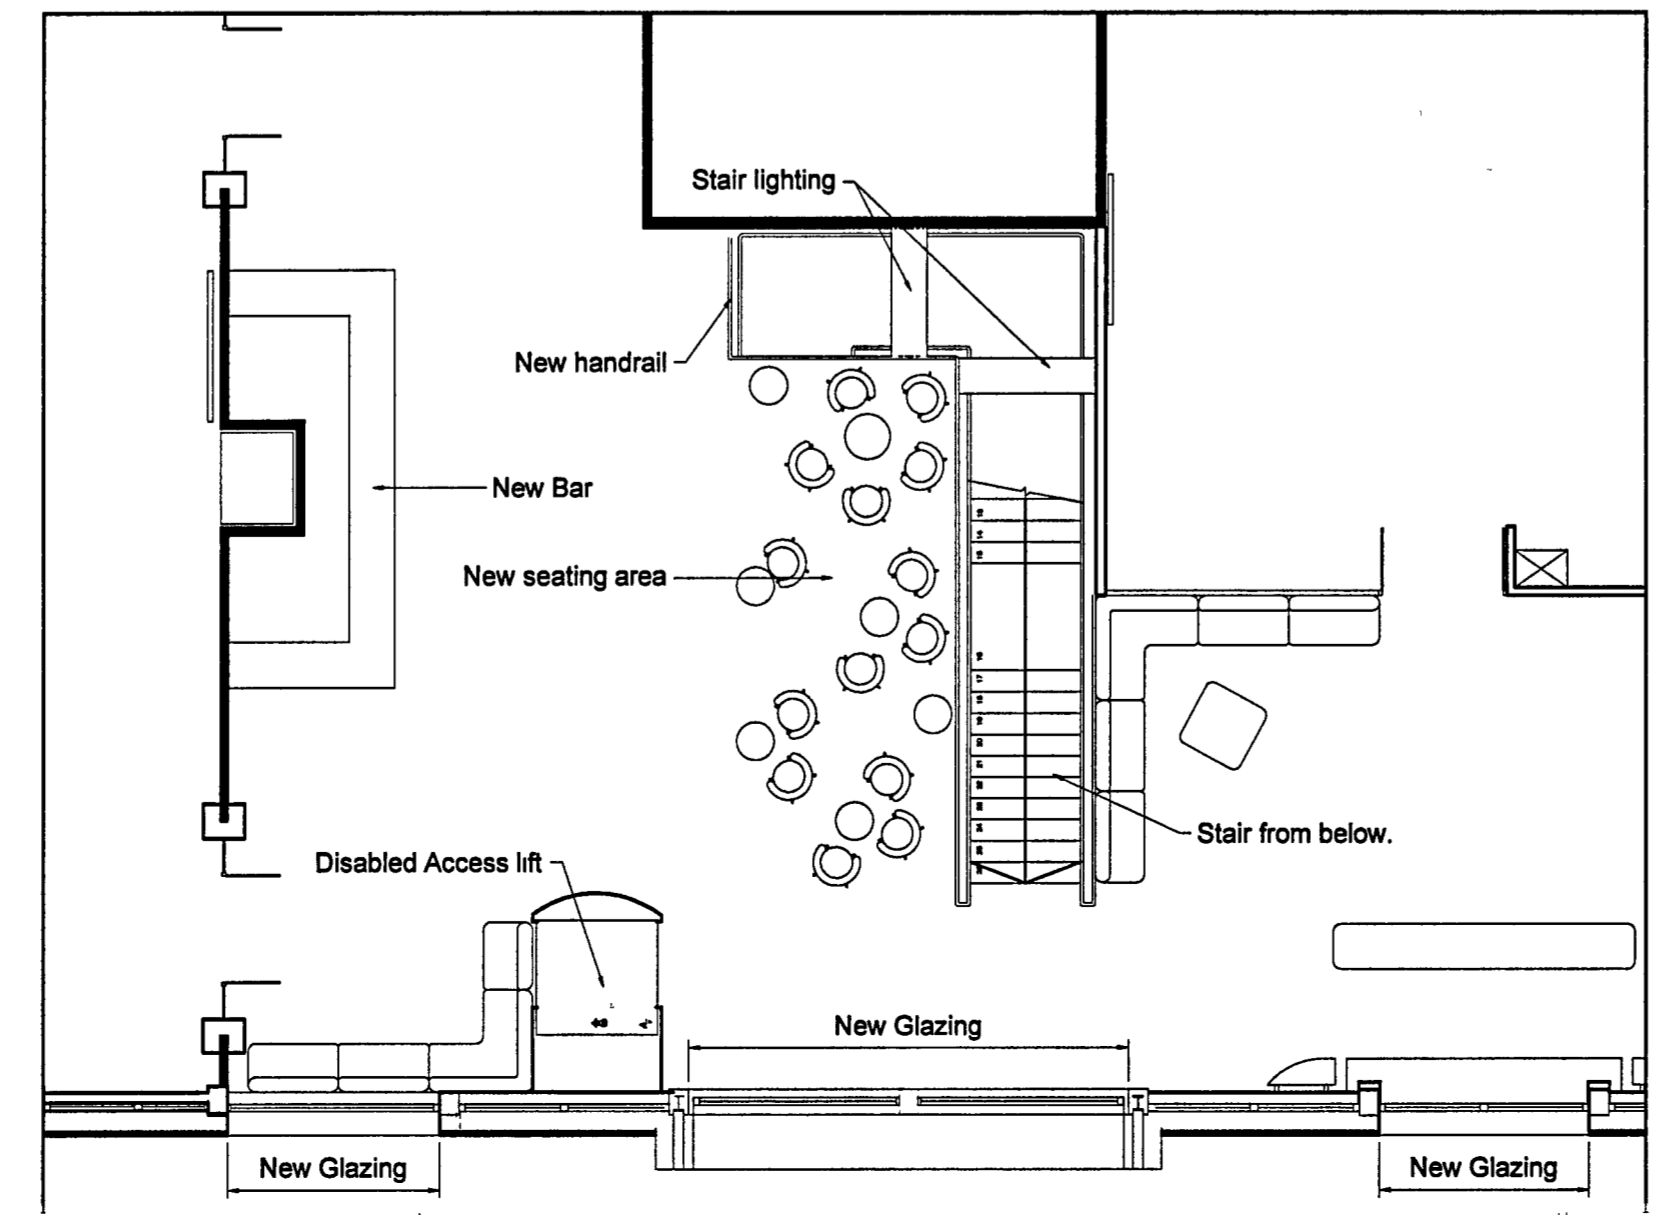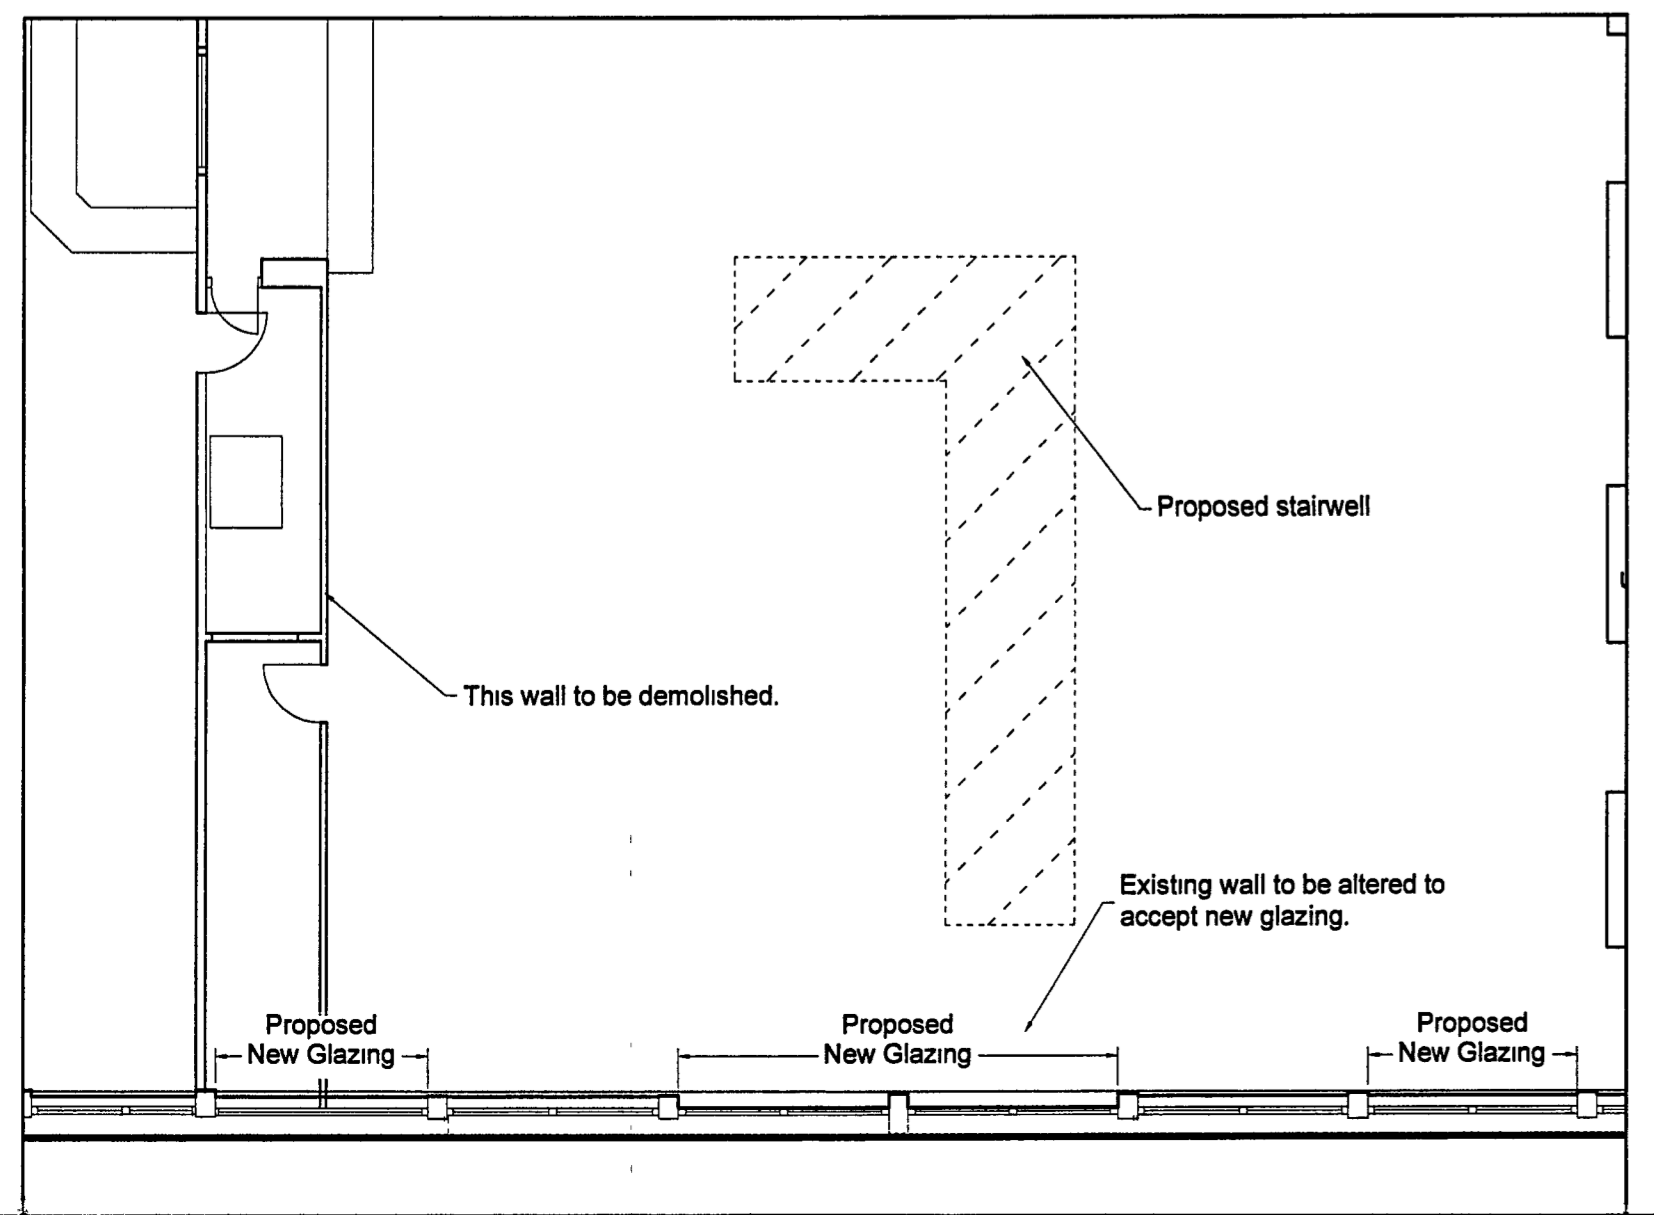

A | 27/01/06 | Drawing Labels corrected | DB
 ARCHITECTS, DESIGNERS & PLANNING CONSULTANTS
 61 SOUTH STREET, HAVANT
 HAMPSHIRE, PO9 1BZ
 TELEPHONE : 023 9248 2494
 FACSIMILE : 023 9248 1152
 E-mail: design@pwp-architects.com
 Website: www.pwparchitects.com

PROJECT
**CONFERENCE CENTRE
 YORK BUILDING
 BUTLINS - BOGNOR REGIS**

CLIENT
BUTLINS

TITLE
PROPOSED ALTERATIONS TO FACADE

STATUS
PLANNING

SCALES	DATE	DRAWN
As indicated	Jan 06	PWP