


EXISTING NORTH ELEVATION

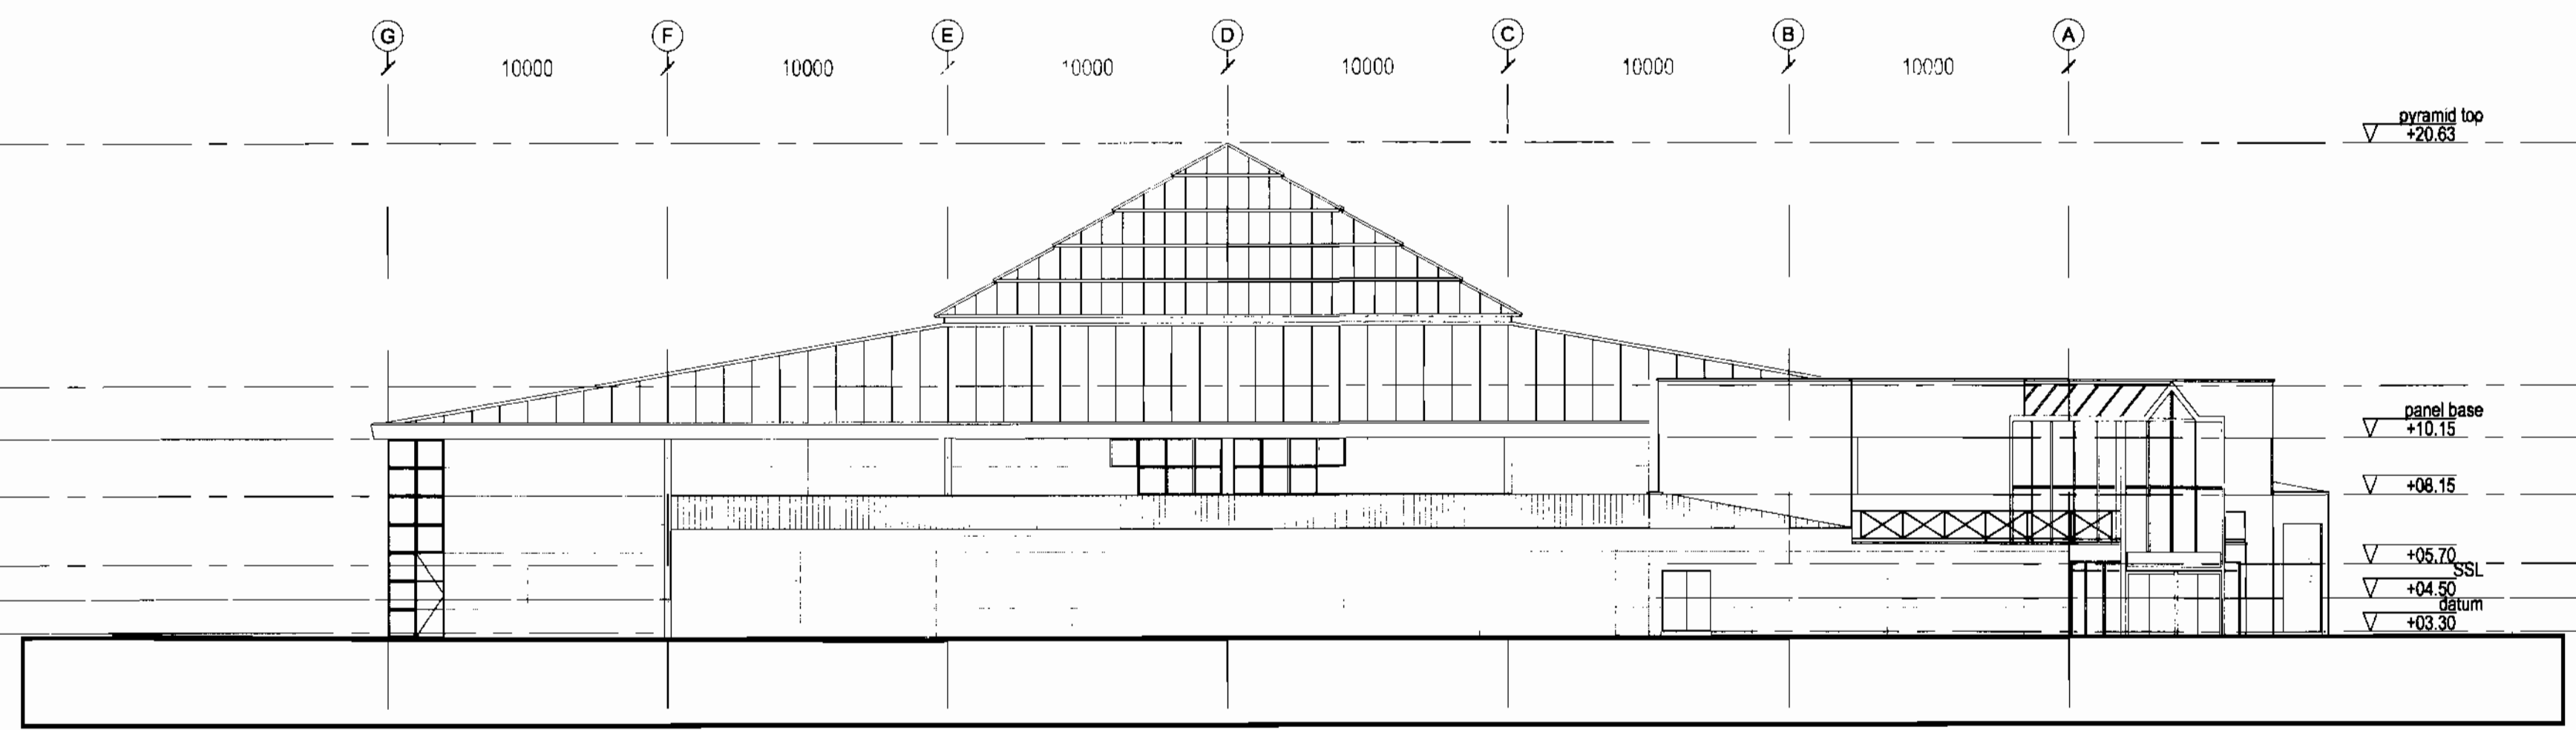

EXISTING SOUTH ELEVATION

This copy has been made by or with the authority of the Local Planning Authority pursuant to the provisions of the Copyright, Designs and Patents Act 1988 and/or to comply with the provisions of the Access to Information Act 2000 without the prior permission of the owner.

29 JUL 2011

PLANNING

S / 0 9 0 / 1 3 9 8 / 1 1

Holder Mathias architects			
Splash Pool Re-development	Job No.	3720	
Butlins, Skegness	Dwg No.	AL(00)05	
Boume Leisure Ltd	Rev.		
Title			
EXISTING ELEVATIONS			
Date	Drawn	Check	Status
12/07/11	RC/AW	JTW	Planning
Scale		1:200 @ A1	
Card# 029 2049 8861		London: 020 7287 0735	
www.holdermathias.com			