


Appendix B. Proposed Development Masterplan

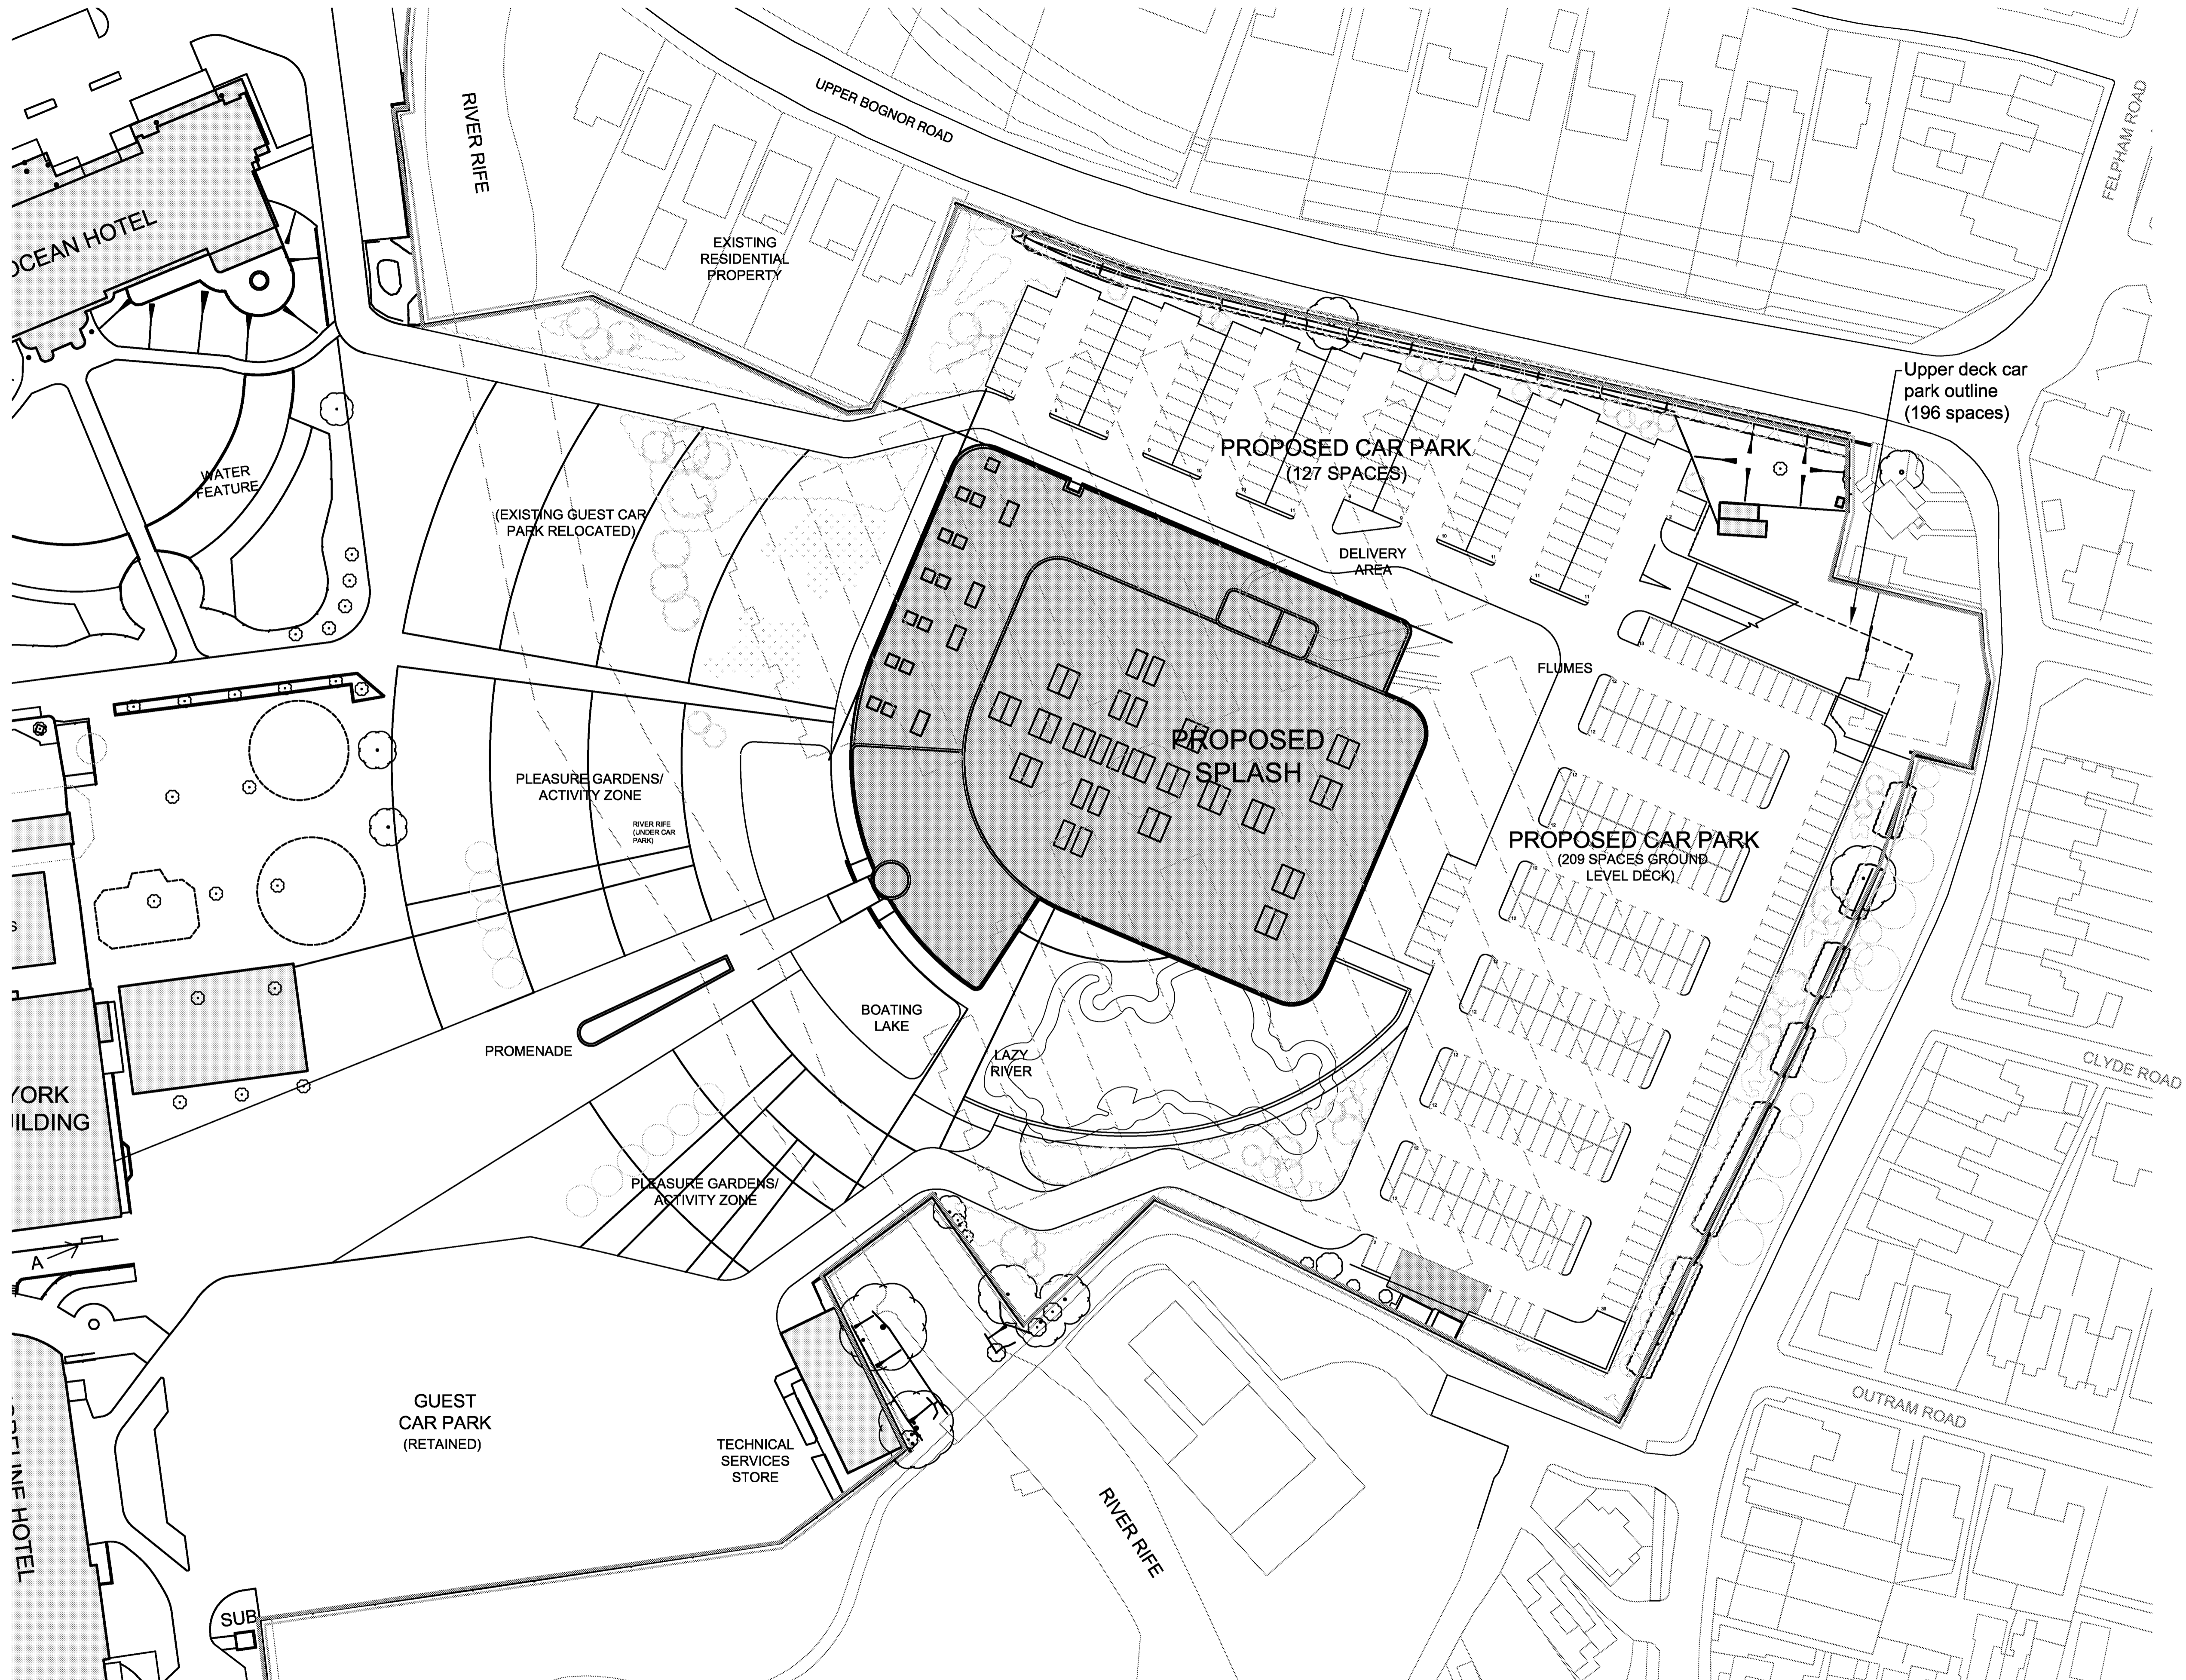

- KEY**
- Application Boundary
 - Ownership Boundary
 - Buildings to be Demolished

Existing Guest Parking in areas affected by works: 401 spaces
 Guest Parking spaces following works: 532 spaces

EXISTING CAR PARK SPACES	
GUESTS	401
STAFF	157
TOTAL	558

SHORT TERM CAR PARK SPACES	
GUESTS	412
STAFF	40
TOTAL	515

LONG TERM CAR PARK SPACES	
GUESTS	532
STAFF	-
TOTAL	532

notes:

revisions:


revisions:

Butlins Skyline Ltd
Splash Redevelopment
 Butlins, Bognor



Proposed Site Plan Phase 2
 drawing information title: **Proposed Site Plan Phase 2**
 status: Planning
 date: July 16
 scale: 1:500 @ A1
 drawn: RH JP
 chkd: JP

Job: **5128** dwg: **P106** rev: /
PWP Architects Ltd: 61 South Street, Havant, Hampshire PO9 1BZ
 t: 02392 482494 f: 02392 481152
 e: design@pwp-architects.com
 w: www.pwp-architects.com

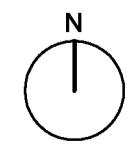

NOTE: The contractor is responsible for checking all site dimensions and levels. These should be checked prior to the ordering of any components and before the commencement of the works. All discrepancies should be brought to the attention of the Contract Administrator.

PRINTED ON ENVIRONMENTAL PAPER